


Фасад 1-19

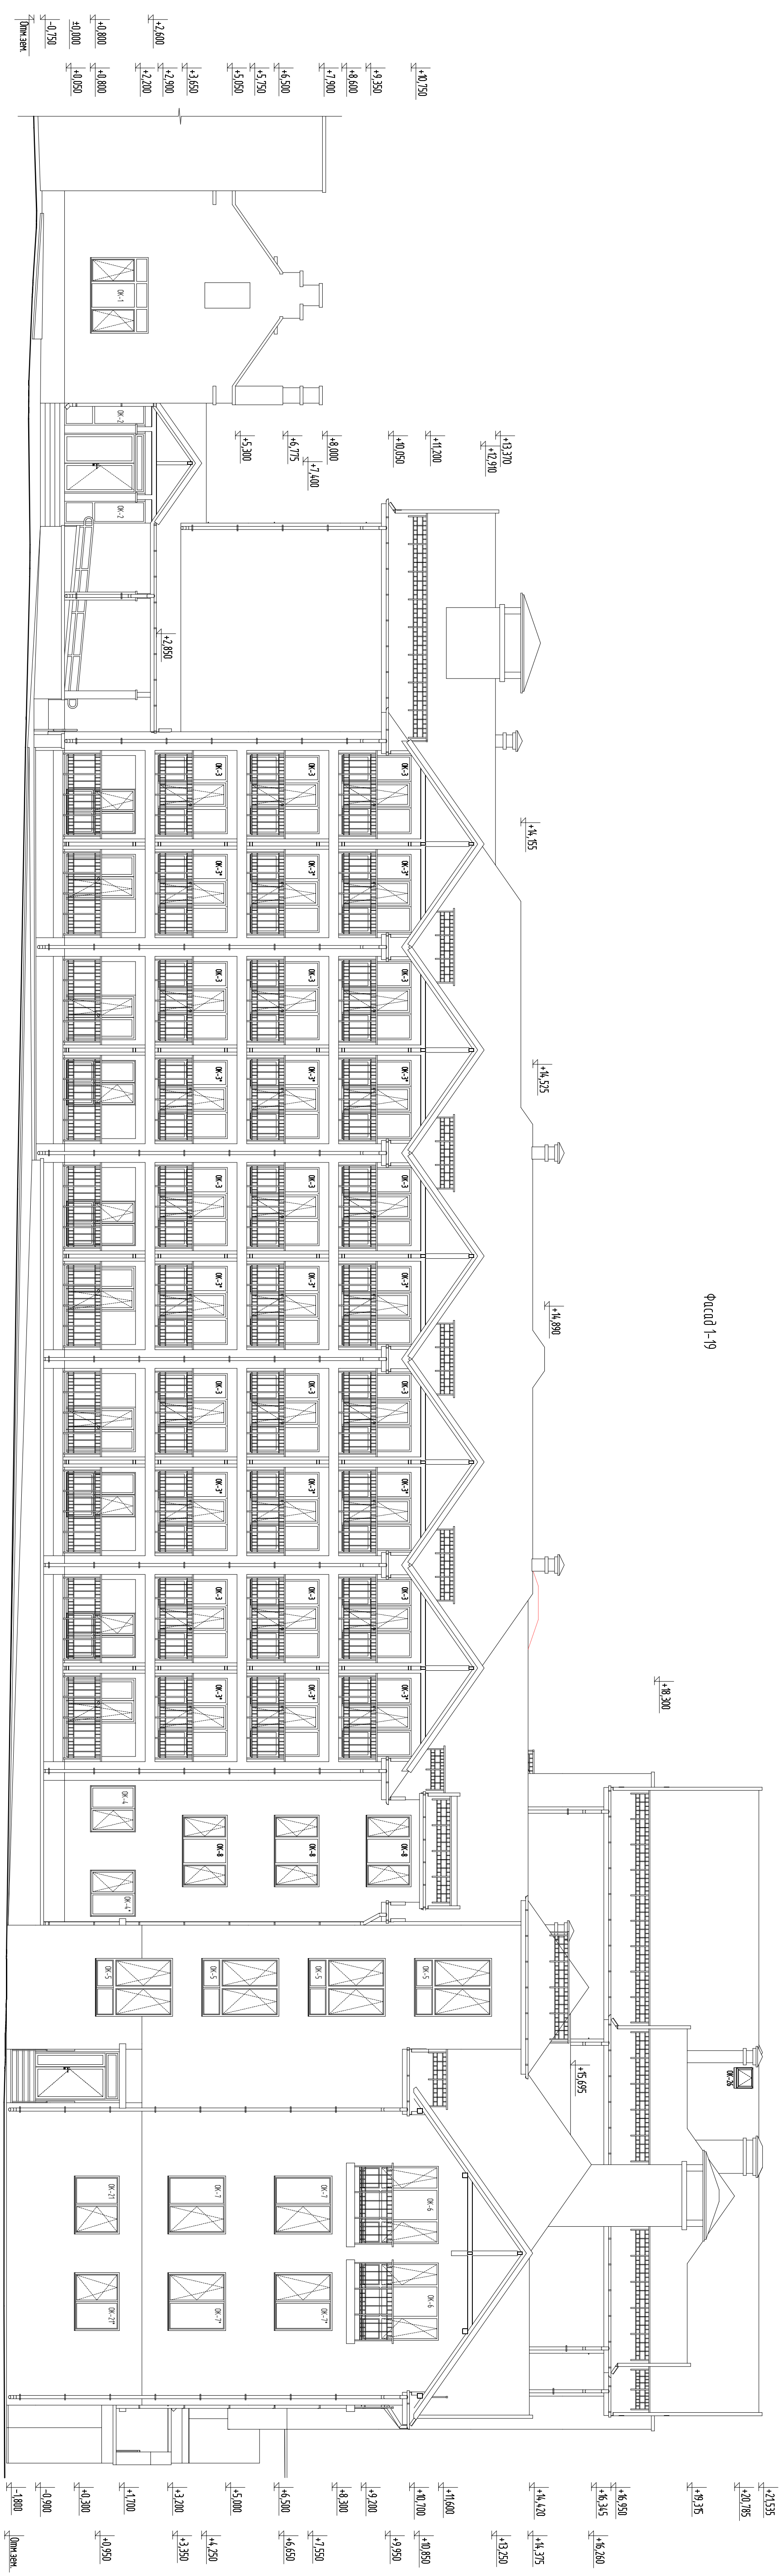

±18.300

±13.370  
±12.900

±10.750

±9.350

±8.600

±7.900

±6.500

±5.750

±5.050

±3.650

±2.900

±2.600

±0.800

±0.000

±0.750

±0.300

±0.150

±0.000

±0.750

±0.800

±0.950

±1.700

±2.200

±3.650

±4.200

±5.000

±5.500

±6.500

±7.200

±8.300

±9.200
































±21.535

68250

1

19

0mm.300.

±1.800

±0.900

±4.300

±1.700

±3.200

±4.250





































±1.800

0mm.300.


Фасад 19-1

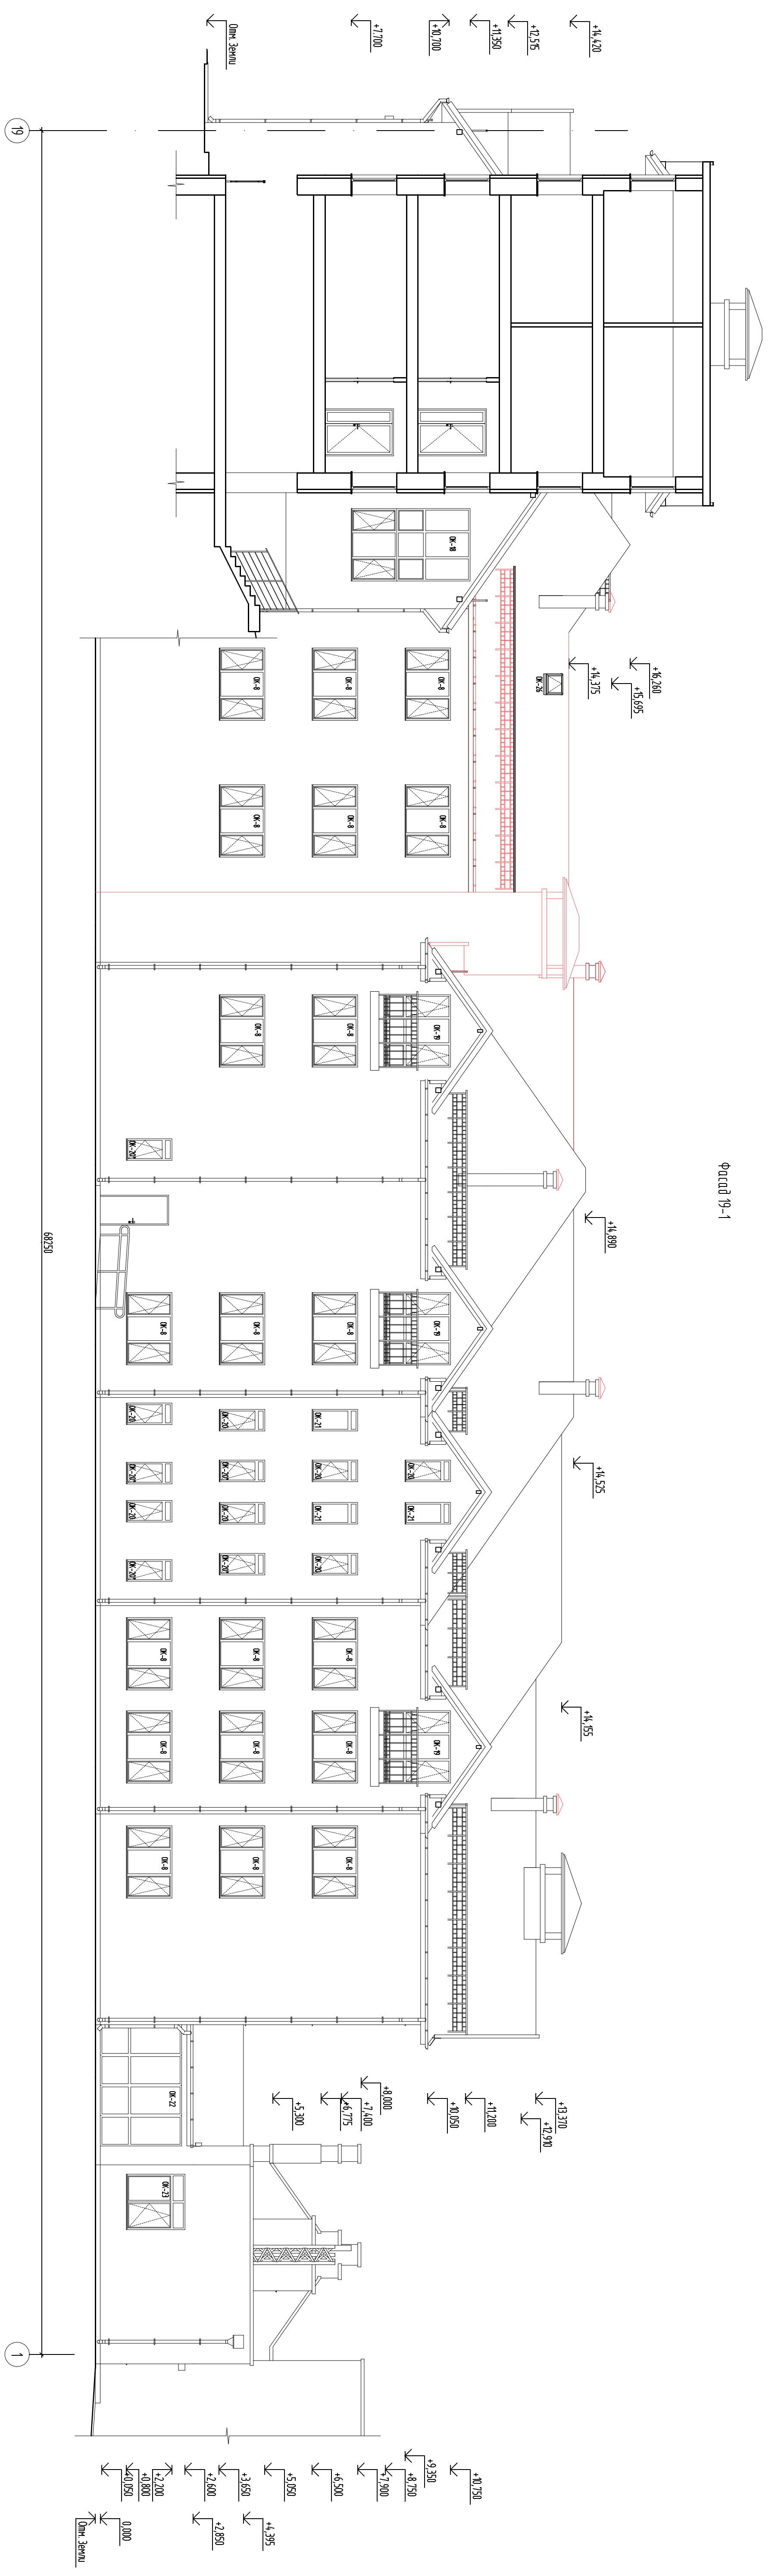

19

1

Фасад А-У

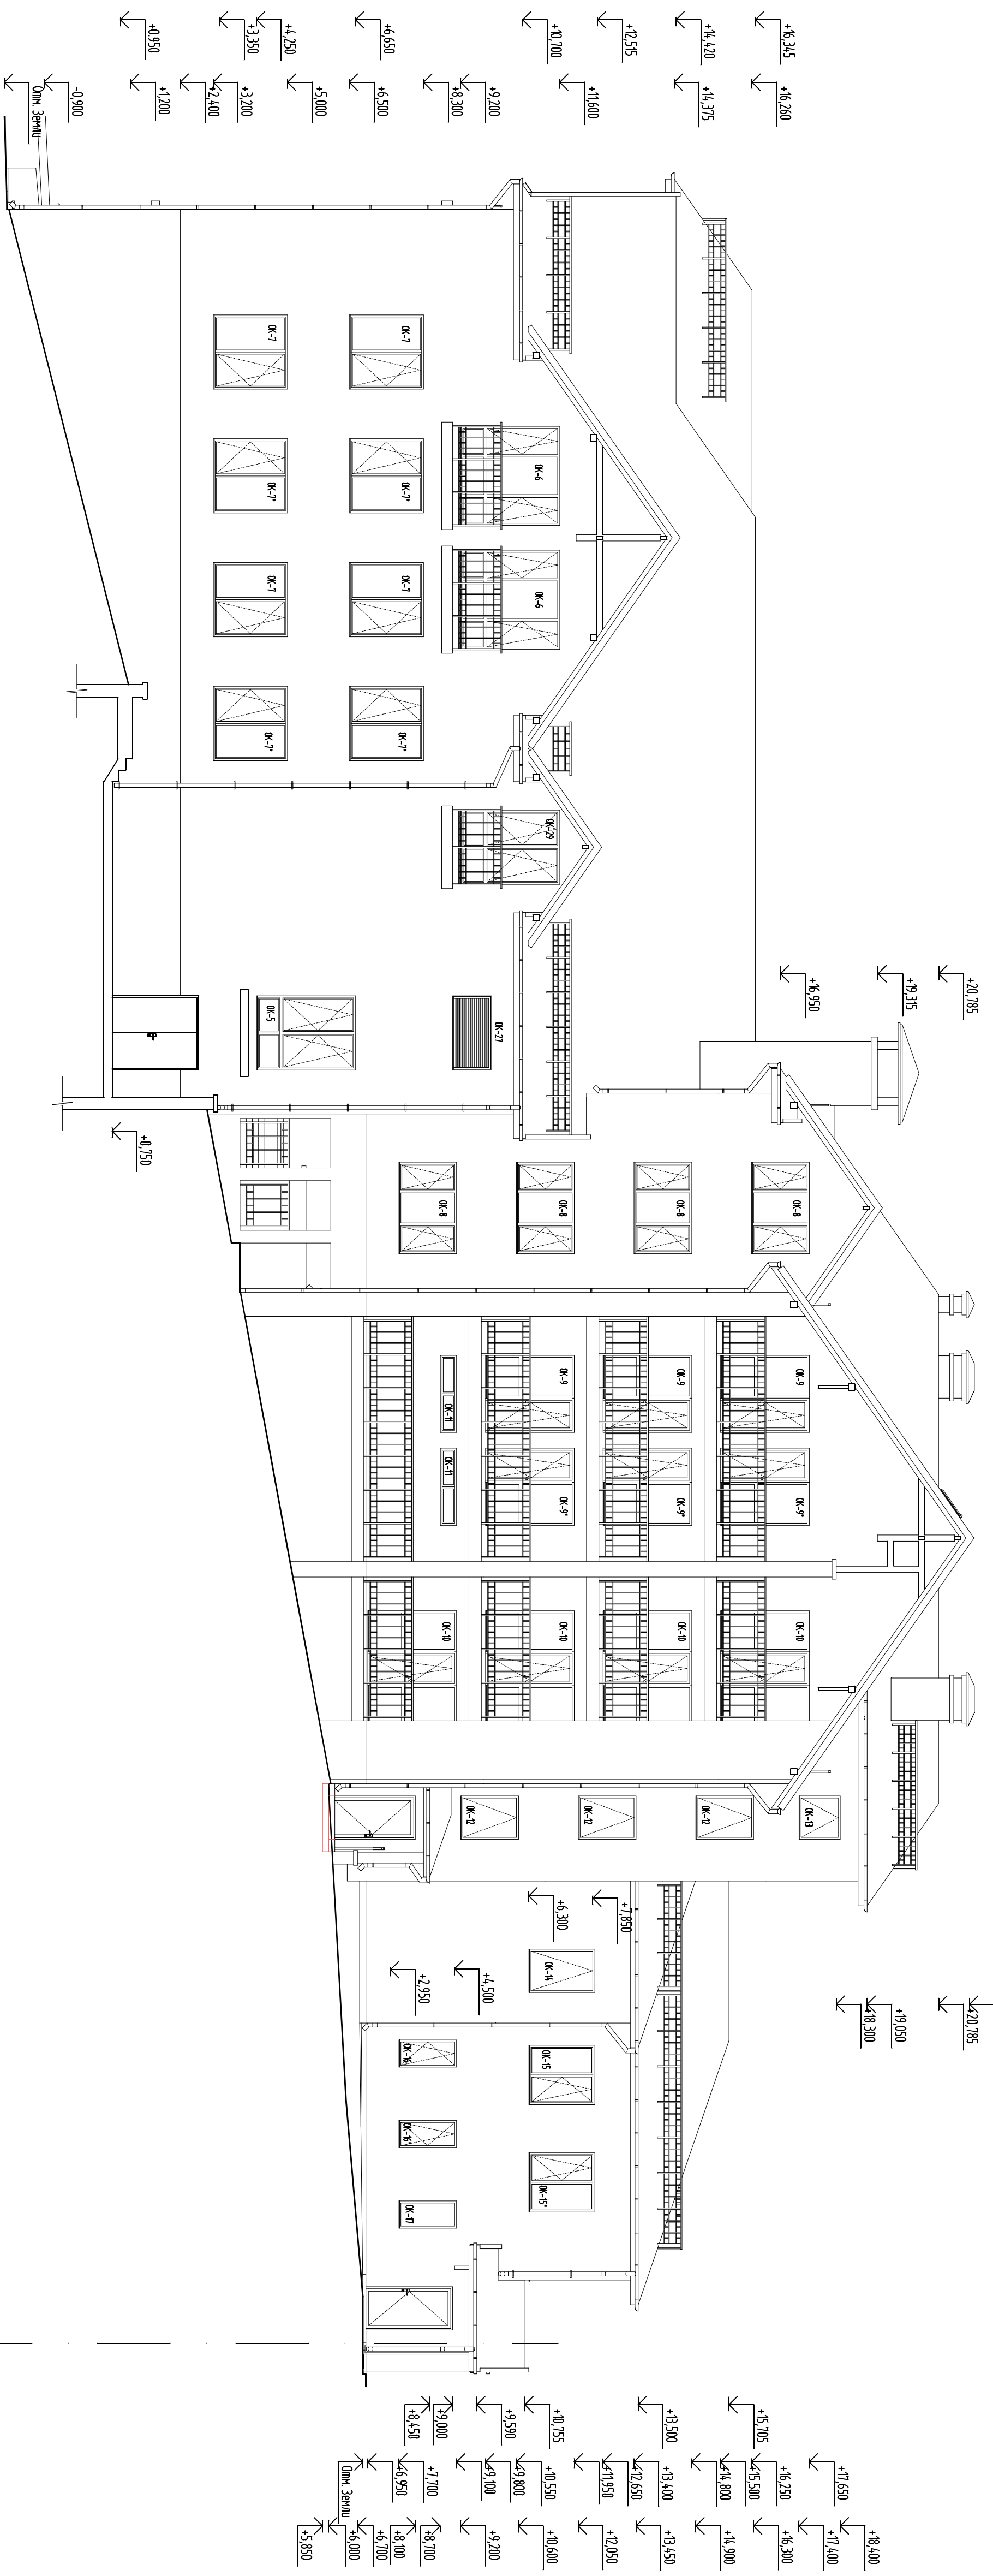

А

У

514.00

+16.345  
+16.260  
+14.420  
+14.375  
+12.515  
+11.600  
+10.700  
+9.200  
+8.300  
+6.550  
+6.500  
+5.000  
+4.250  
+3.350  
+3.200  
+2.400  
+1.200  
-0.910  

+20.785  
+19.315  
+16.950


+21.535  
+20.785  
+19.050  
+18.300

+18.400  
+17.400  
+17.650  
+16.250  
+15.500  
+14.800  
+14.900  
+13.450  
+12.050  
+13.400  
+12.650  
+11.950  
+10.550  
+9.800  
+9.200  
+10.800  
+8.700  
+8.100  
+6.700  
+6.000  
+5.850

+13.500  
+15.705  

+7.850  
+6.300  
+4.500  
+2.950  
+1.500  
+0.450  
+19.000  
+7.700  
+6.950  
+8.450  
+5.850

+0.750

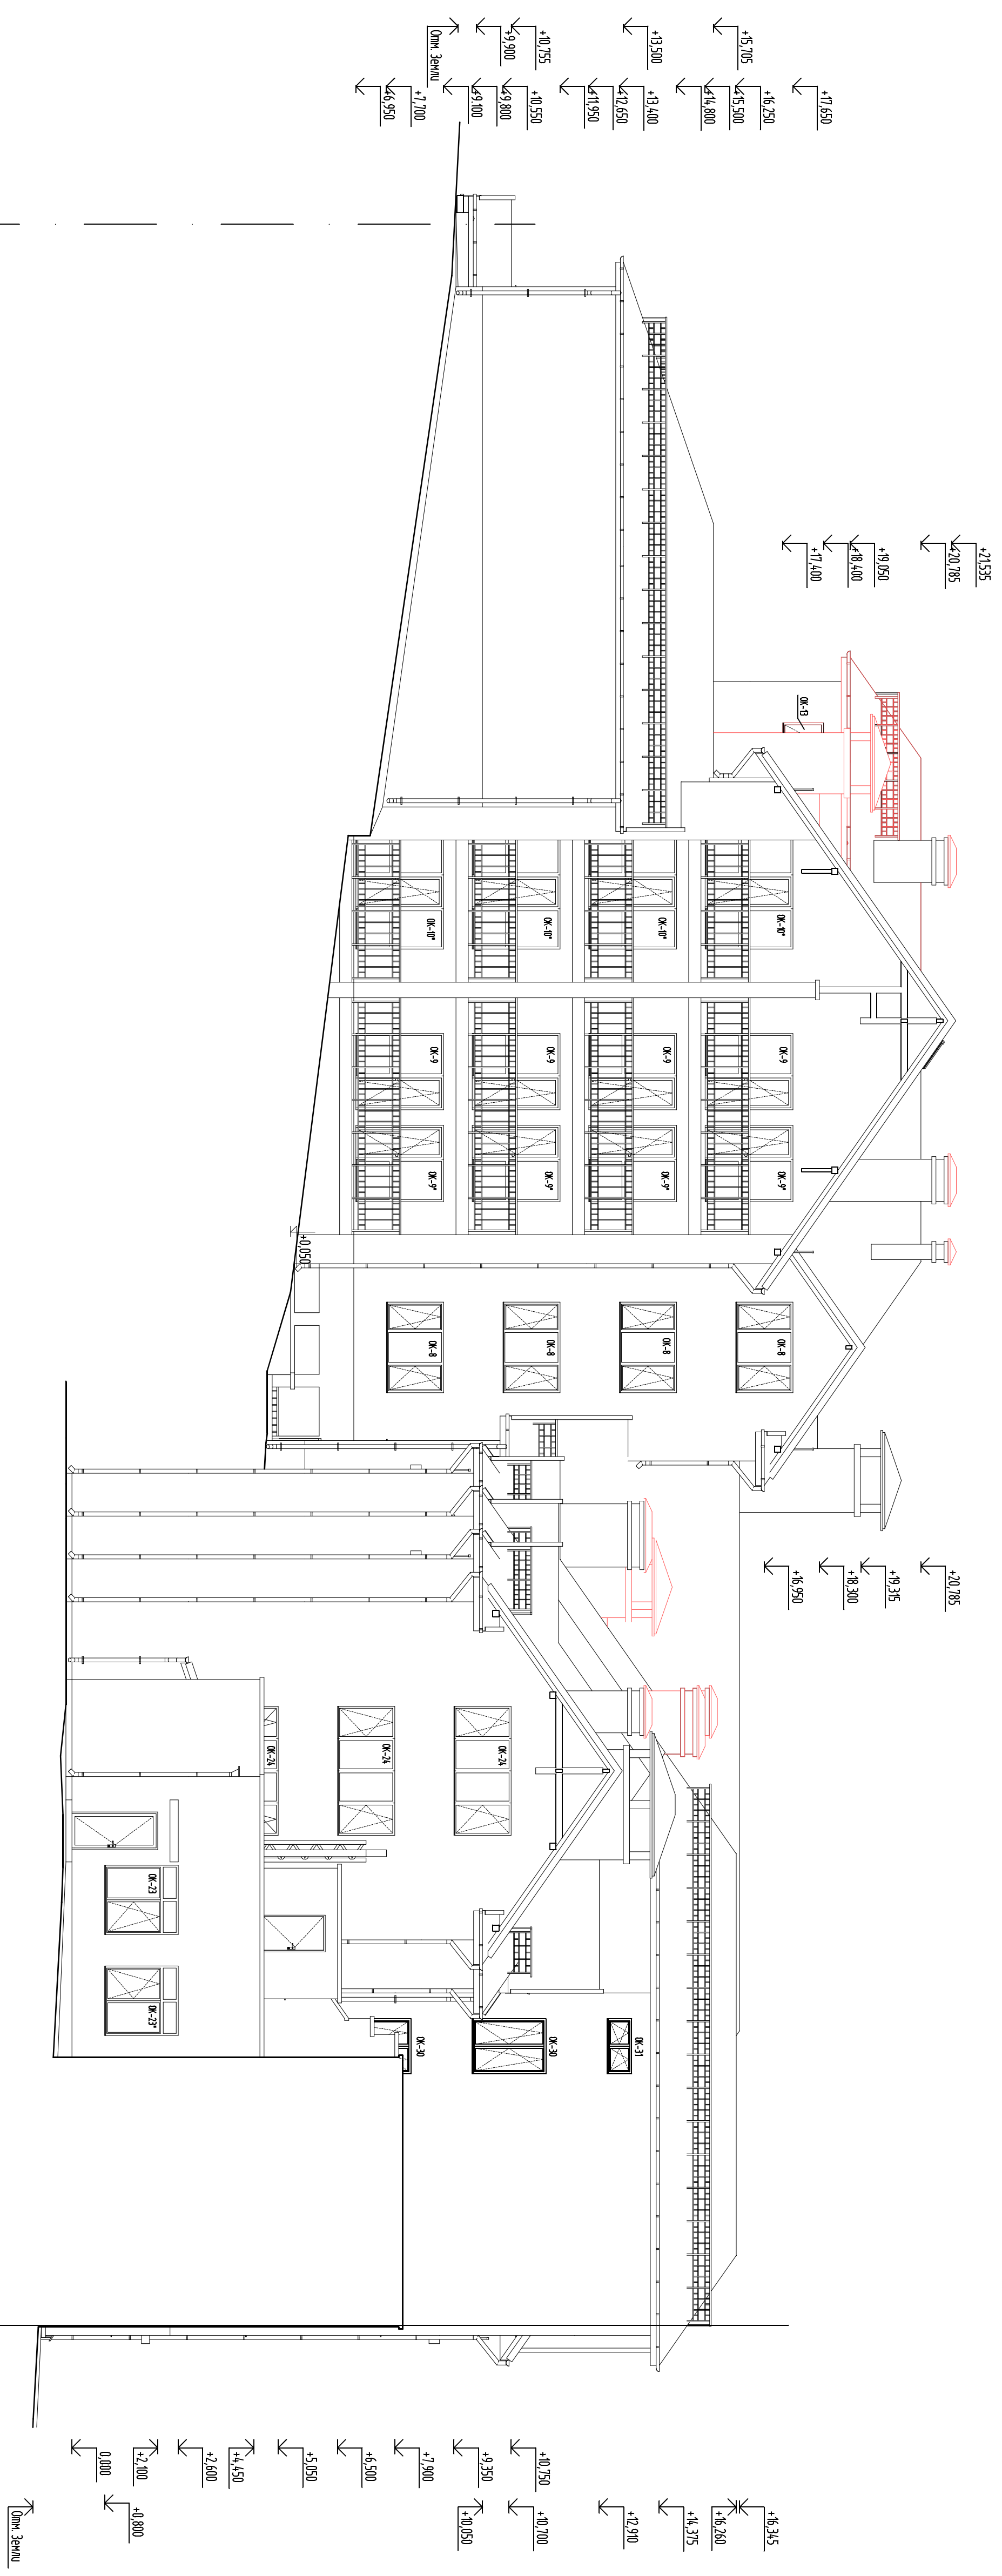

51460

4

А




51460